



VIJAY
GREEN
FANTASY
A TRYST WITH NATURE

LUXURIOUS
LIVING IN
Elegant
SURROUNDING



An Architect's view of 'Entrance Arch'

About us

The project is headed by the specialists of the real-estate industry. With an assorted case of success stories and proficiency in developing Villas and resorts, Our company is envisioned by the values of skill, quality assurance and innovation. Well acquaintance with the drafting of farmlands and cultivation of multi-cereal crops gives us the better edge to deal with issues like land quality. Our Group radiates a long spectrum of knowledge ranging from business, housing, commercial complexes to civic amenities.

Driven by past experiences and fuelled by optimism and nurturing new talents, we comply with every single rule in the book while keeping in the mind that customer satisfaction and architectural showmanship leads us forward.



Experience
Serenity at its best

Project Description

The project is being developed at one of the fastest growing residential areas in the outskirts of Chennai. Spanning an area of 60 acres, this ambitious venture is being conceived close to the proposed Indo-Japan industrial corridor. So, you can expect ample job opportunities. The exquisite locales around the site under development are being heralded as luxurious and spacious farmlands. Wide arterial roads, efficient lighting, affordable transport and other qualitative aspects of civic infrastructure give definition to the plots under progress, soon to be creative homes.

Location highlights

- Blessed by the presence of numerous temples and places of worship within a 1.5 km radius
- Very proximate to the CSIF campus - Regional Training Centre, Thakkolam
- 10 minutes drive to the nearest bus stop
- 5 km from the closest Sub-urban Railway Station, Thiruvallangadu
- Strategically placed near to the Proposed Indo-Japan industrial corridor.
- Very near by Proposed Green Field Airport
- Very near by Industrial Town Sriperumbudur



Keyplan

Not to Scale




Infrastructure

- Entrance Arch with Security Cabin
- Total Extent : 60 acres
- Quality fencing and complete individual plot fencing
- Water Bound Macadam(WBM)
Main road: 33 feet Interior roads: 24 feet
- Individual Gates for all plots
- Clear & Trust-worthy titles
- Plantation nurturing
- Option for Borewell provided Electricity connections



An Architect's view of Individual Plot

Location Map

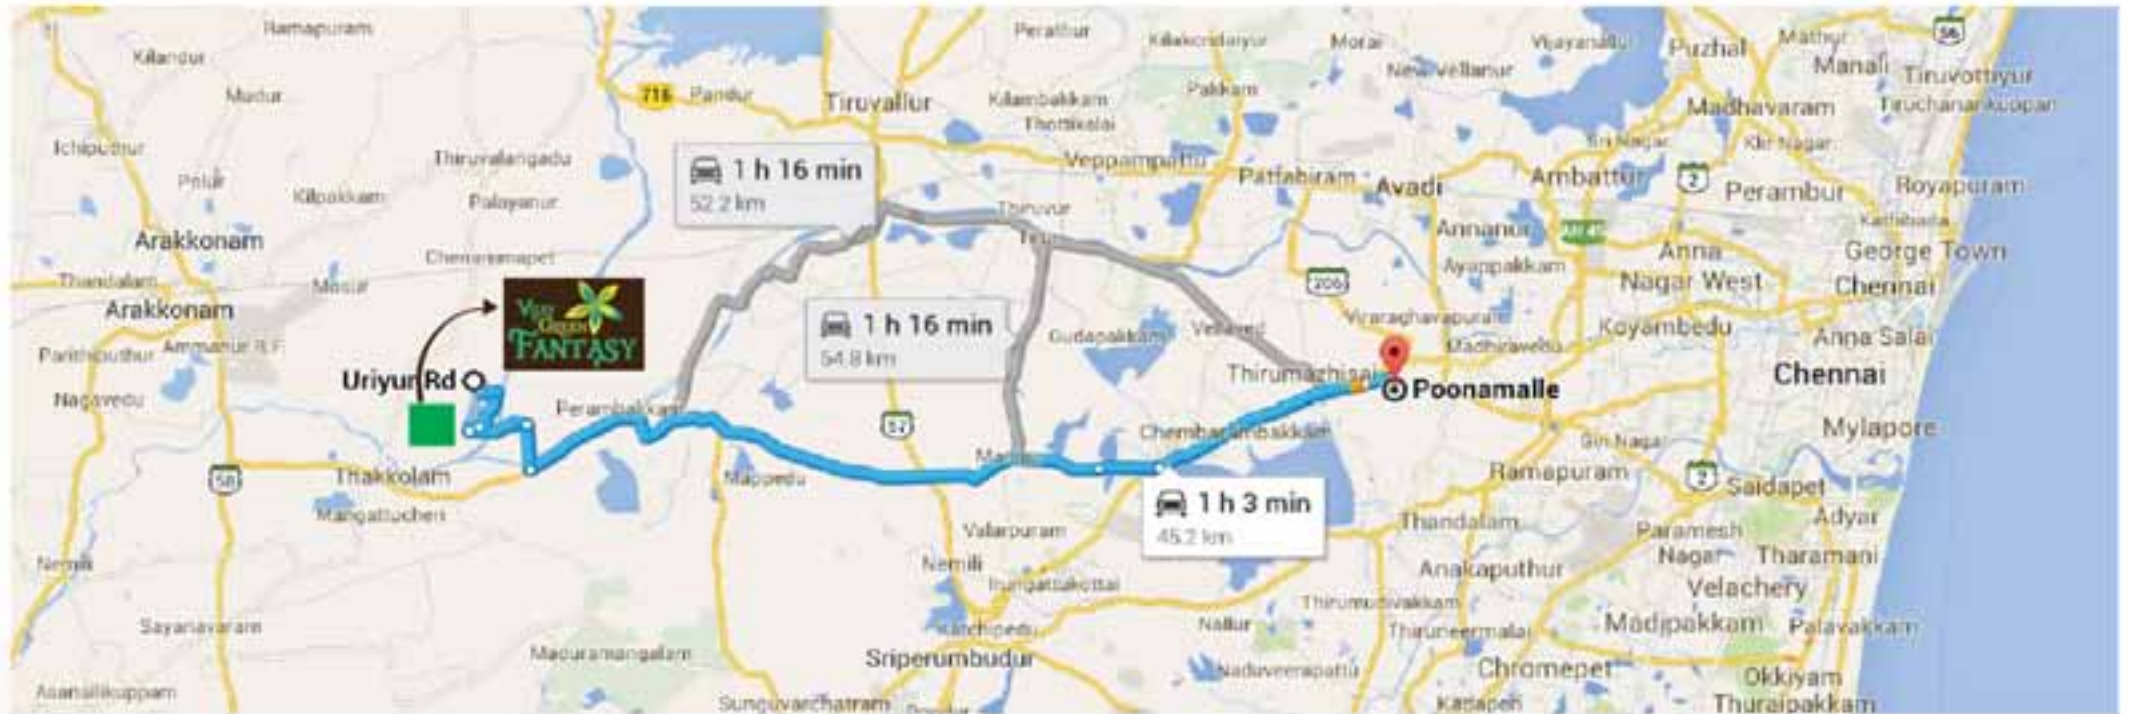

*Enjoy the
Sizzling prosperity*

Promoted by



1/10 East Coast Road,
Uthandi, Chennai - 600119



+91 98415 99444
+91 99411 01151



www.dhurvahomess.com
dhurvahomess@gmail.com